


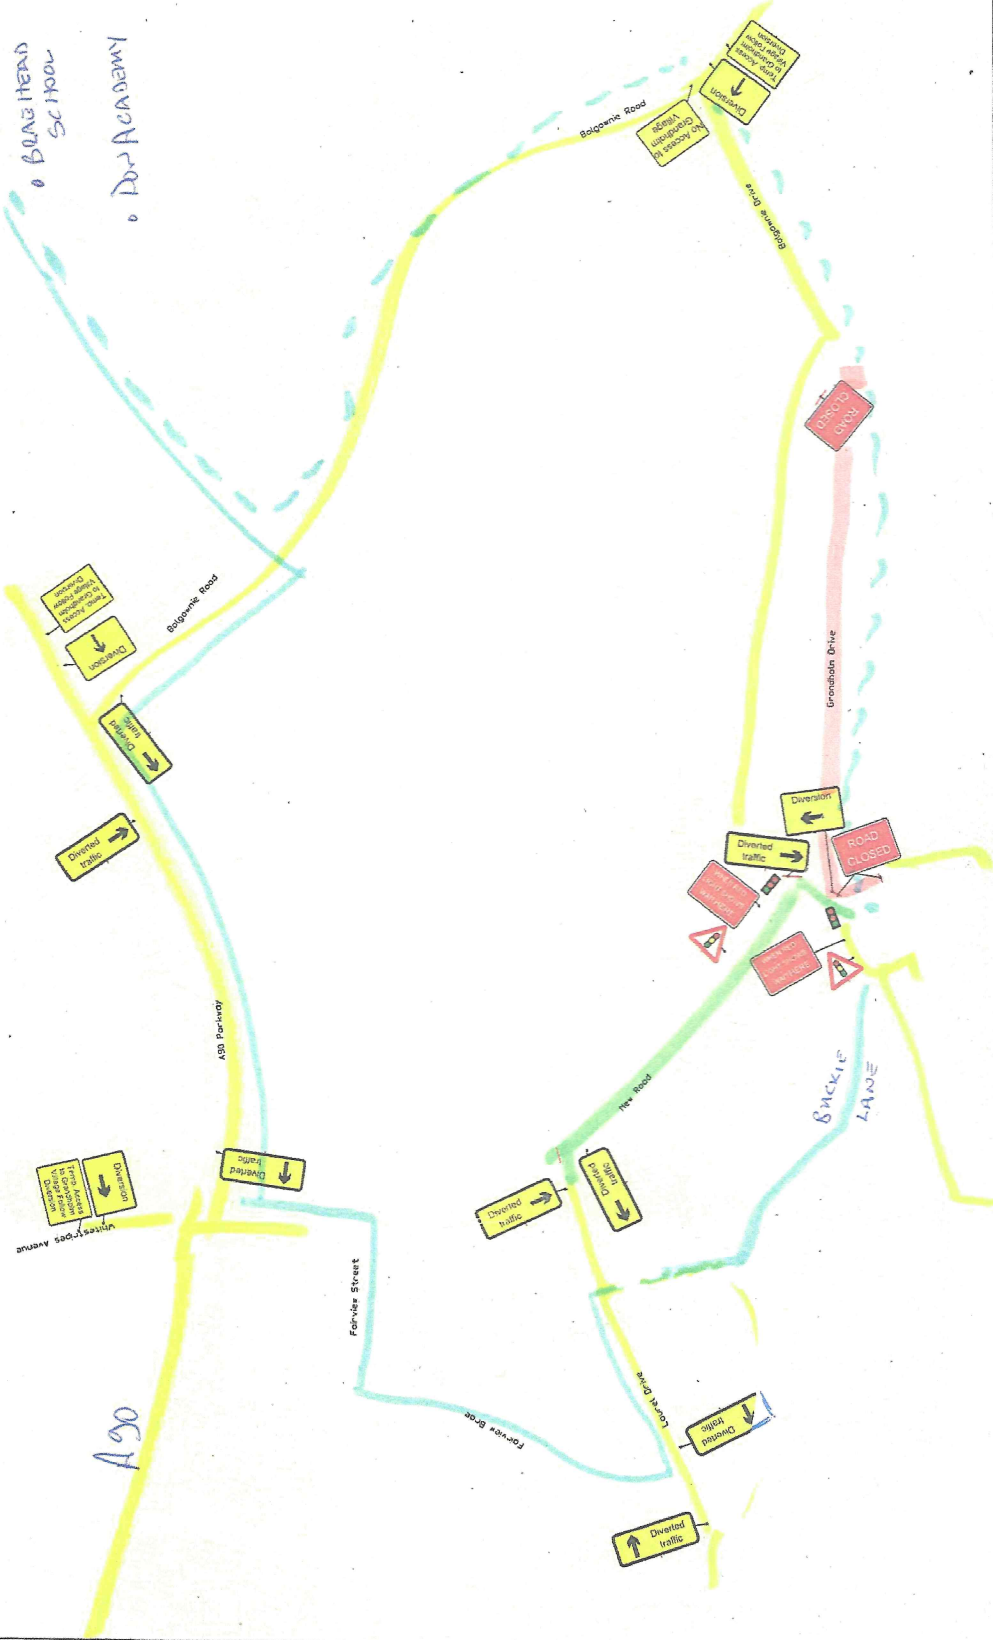

ABERDEEN
CITY COUNCIL

- CLOSED ROAD
- DIVERSION ROAD FOR VEHICLES
- EXISTING ROAD OPEN
- DIVERSION SCHOOL ROUTE 1.395 MILES
- EXISTING SCHOOL ROUTE 1.395 MILES



Road Services
Craigshaw Drive
Aberdeen
AB12 3AL
Tel: 01224 241500
Fax: 01224 896536
Email: kmassie@aberdeencity.gov.uk

Site Specific Notes or Description

Read in conjunction with Aberdeen City Council
Method Statement and Risk Assessments

Drawn By	Kevin Hassie	Dimensions	Not To Scale
Checked By	Alex Noble	Original Size	A3
Date	13th August 2015		

Title	Third Don Crossing	Date Installed	TBC
Client	Balfour Beatty	Date Removed	TBC
Location	Grandholm Drive		
Drawing Number	GrDrCl Rev2		